


TGS AS240924-05 Rev.02
Detour Overview



REVISIONS	
Date	Comments
21/09/24	01 Initial Re-design of 2022 TGS AS-240924-05
03/10/24	02 Detour signage added to Coal St & Jupiter St added Part C.
03	03

Description of the works:	
The Rotary Club of Gerringong require road closure and sign work closure.	
Client:	Rotary Club of Gerringong
TGS #:	AS-240924-05
Road Name:	Fern Street & Belinda Street
Suburb:	Gerringong

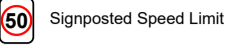

TGS AS240924-05 Rev.02
Part A



Vehicle Mitigation Key
Council & Volunteer Heavy Vehicles are to be used to create a chicane by limiting the gap behind the road closure. This is to be implemented with gaps no greater than 1.2m wide.




Vehicle Mitigation Key
Council & Volunteer Heavy Vehicles are to be used to create a chicane by limiting the gap behind the road closure. This is to be implemented with gaps no greater than 1.2m wide.

Vehicle Mitigation Key
Council & Volunteer Heavy Vehicles are to be used to create a chicane by limiting the gap behind the road closure. This is to be implemented with gaps no greater than 1.2m wide.

Vehicle Mitigation Key
Council & Volunteer Heavy Vehicles are to be used to create a chicane by limiting the gap behind the road closure. This is to be implemented with gaps no greater than 1.2m wide.



TGS AS240924-05 Rev.02
Part C

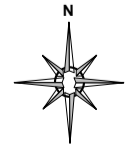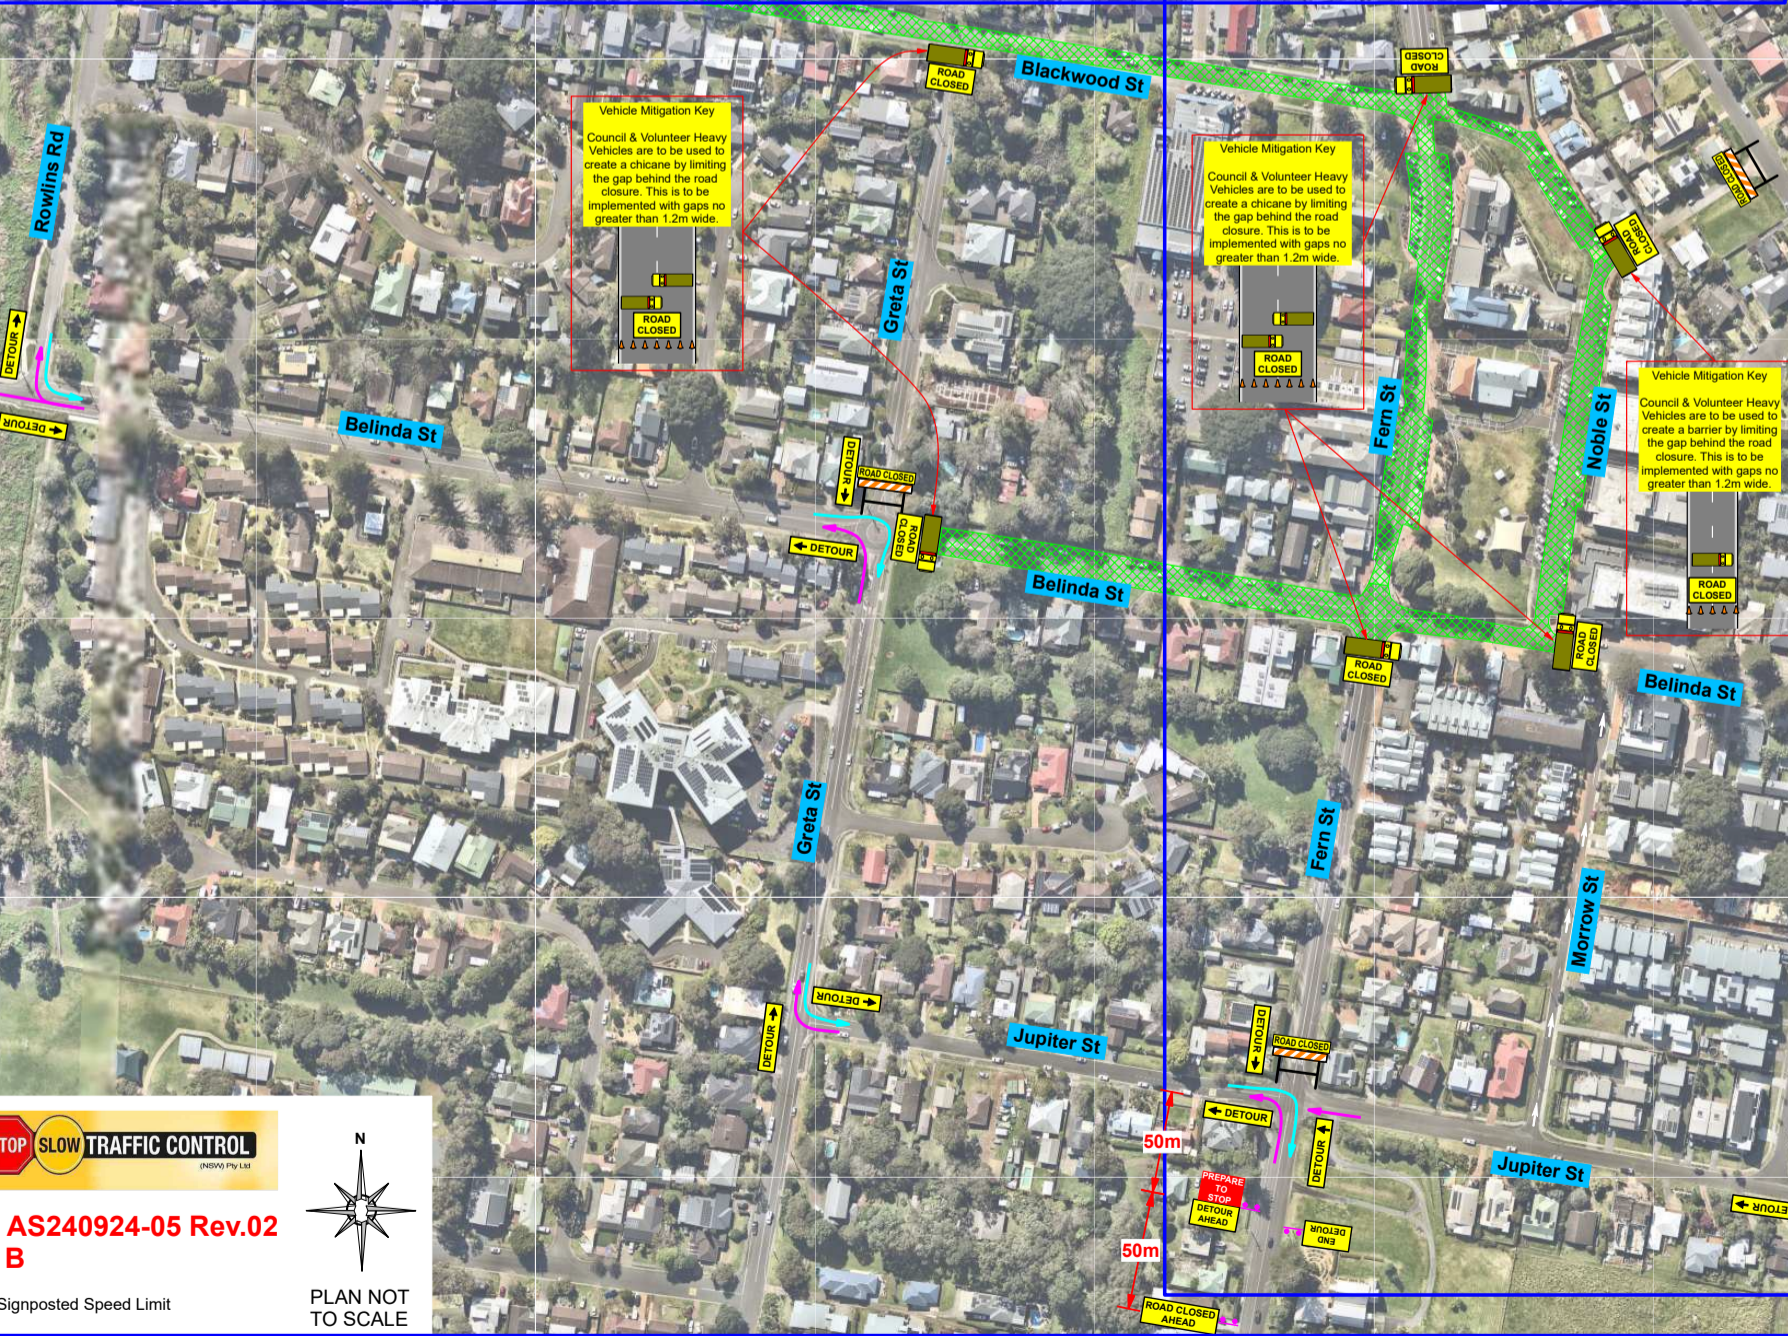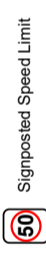

TGS AS240924-05 Rev.02
Part B



TGS AS240924-05 Rev.02
Part C

